


CORTE AA
Escala 1/75

CORTE AA
Esc. 1/200

FACHADA FRONTAL
Escala 1/75

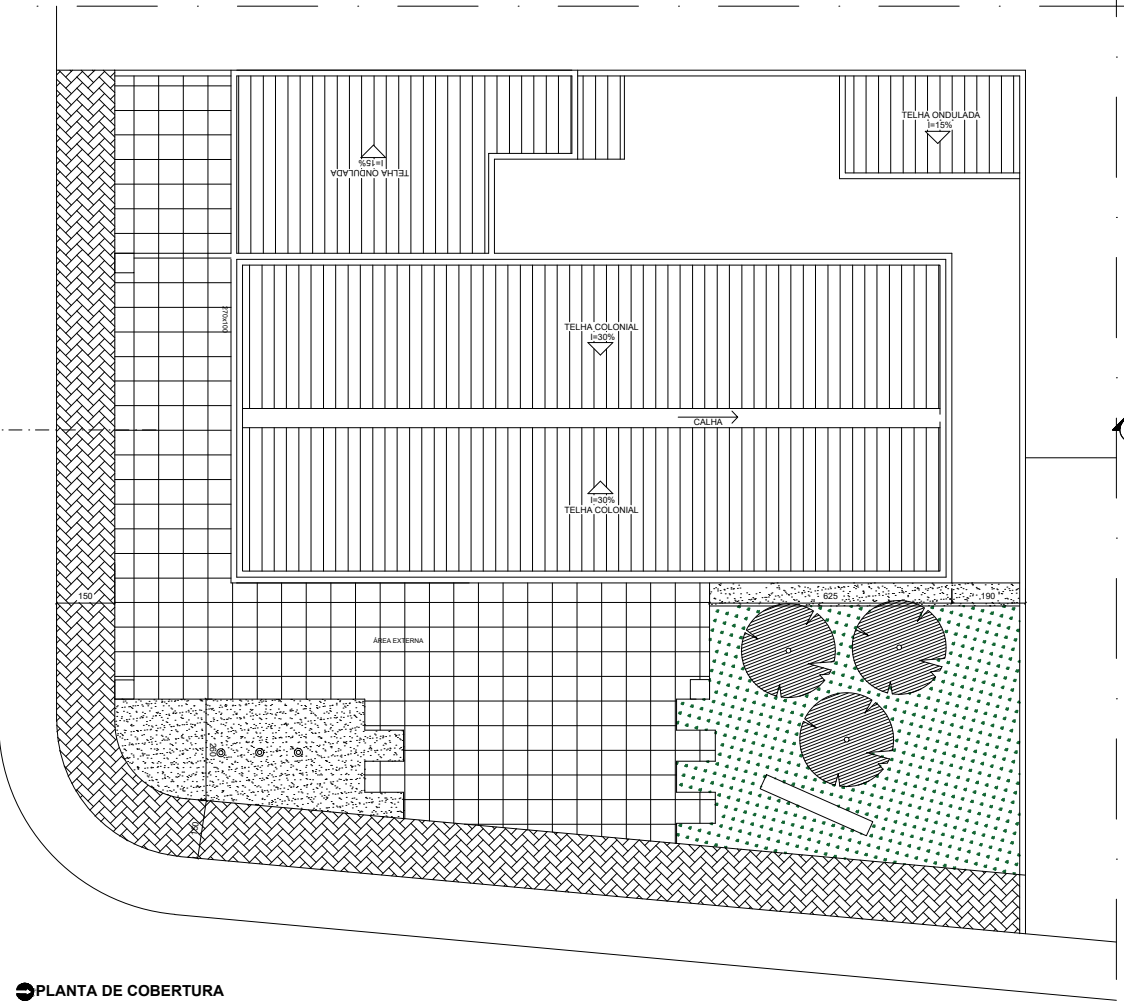

PLANTA DE COBERTURA
Escala 1/100